

drawn: RG
checked: KBW
construction and materials shall comply with 2003 International Building Code (IBC).
the design and drawings contained herein are protected under U.S. 623 and are copyrighted by the firm. any reproduction or distribution of this drawing without the written consent of sheehan and federal law.


RETAIL-OFFICES BUILDING
AT
SPANISH SPRINGS SHOPPING CENTER
4670 SPARKS BLVD. SPARKS, NEVADA

drawing title
SITE PLAN

job number
699

date
08 JANUARY 2007

drawing number
A1

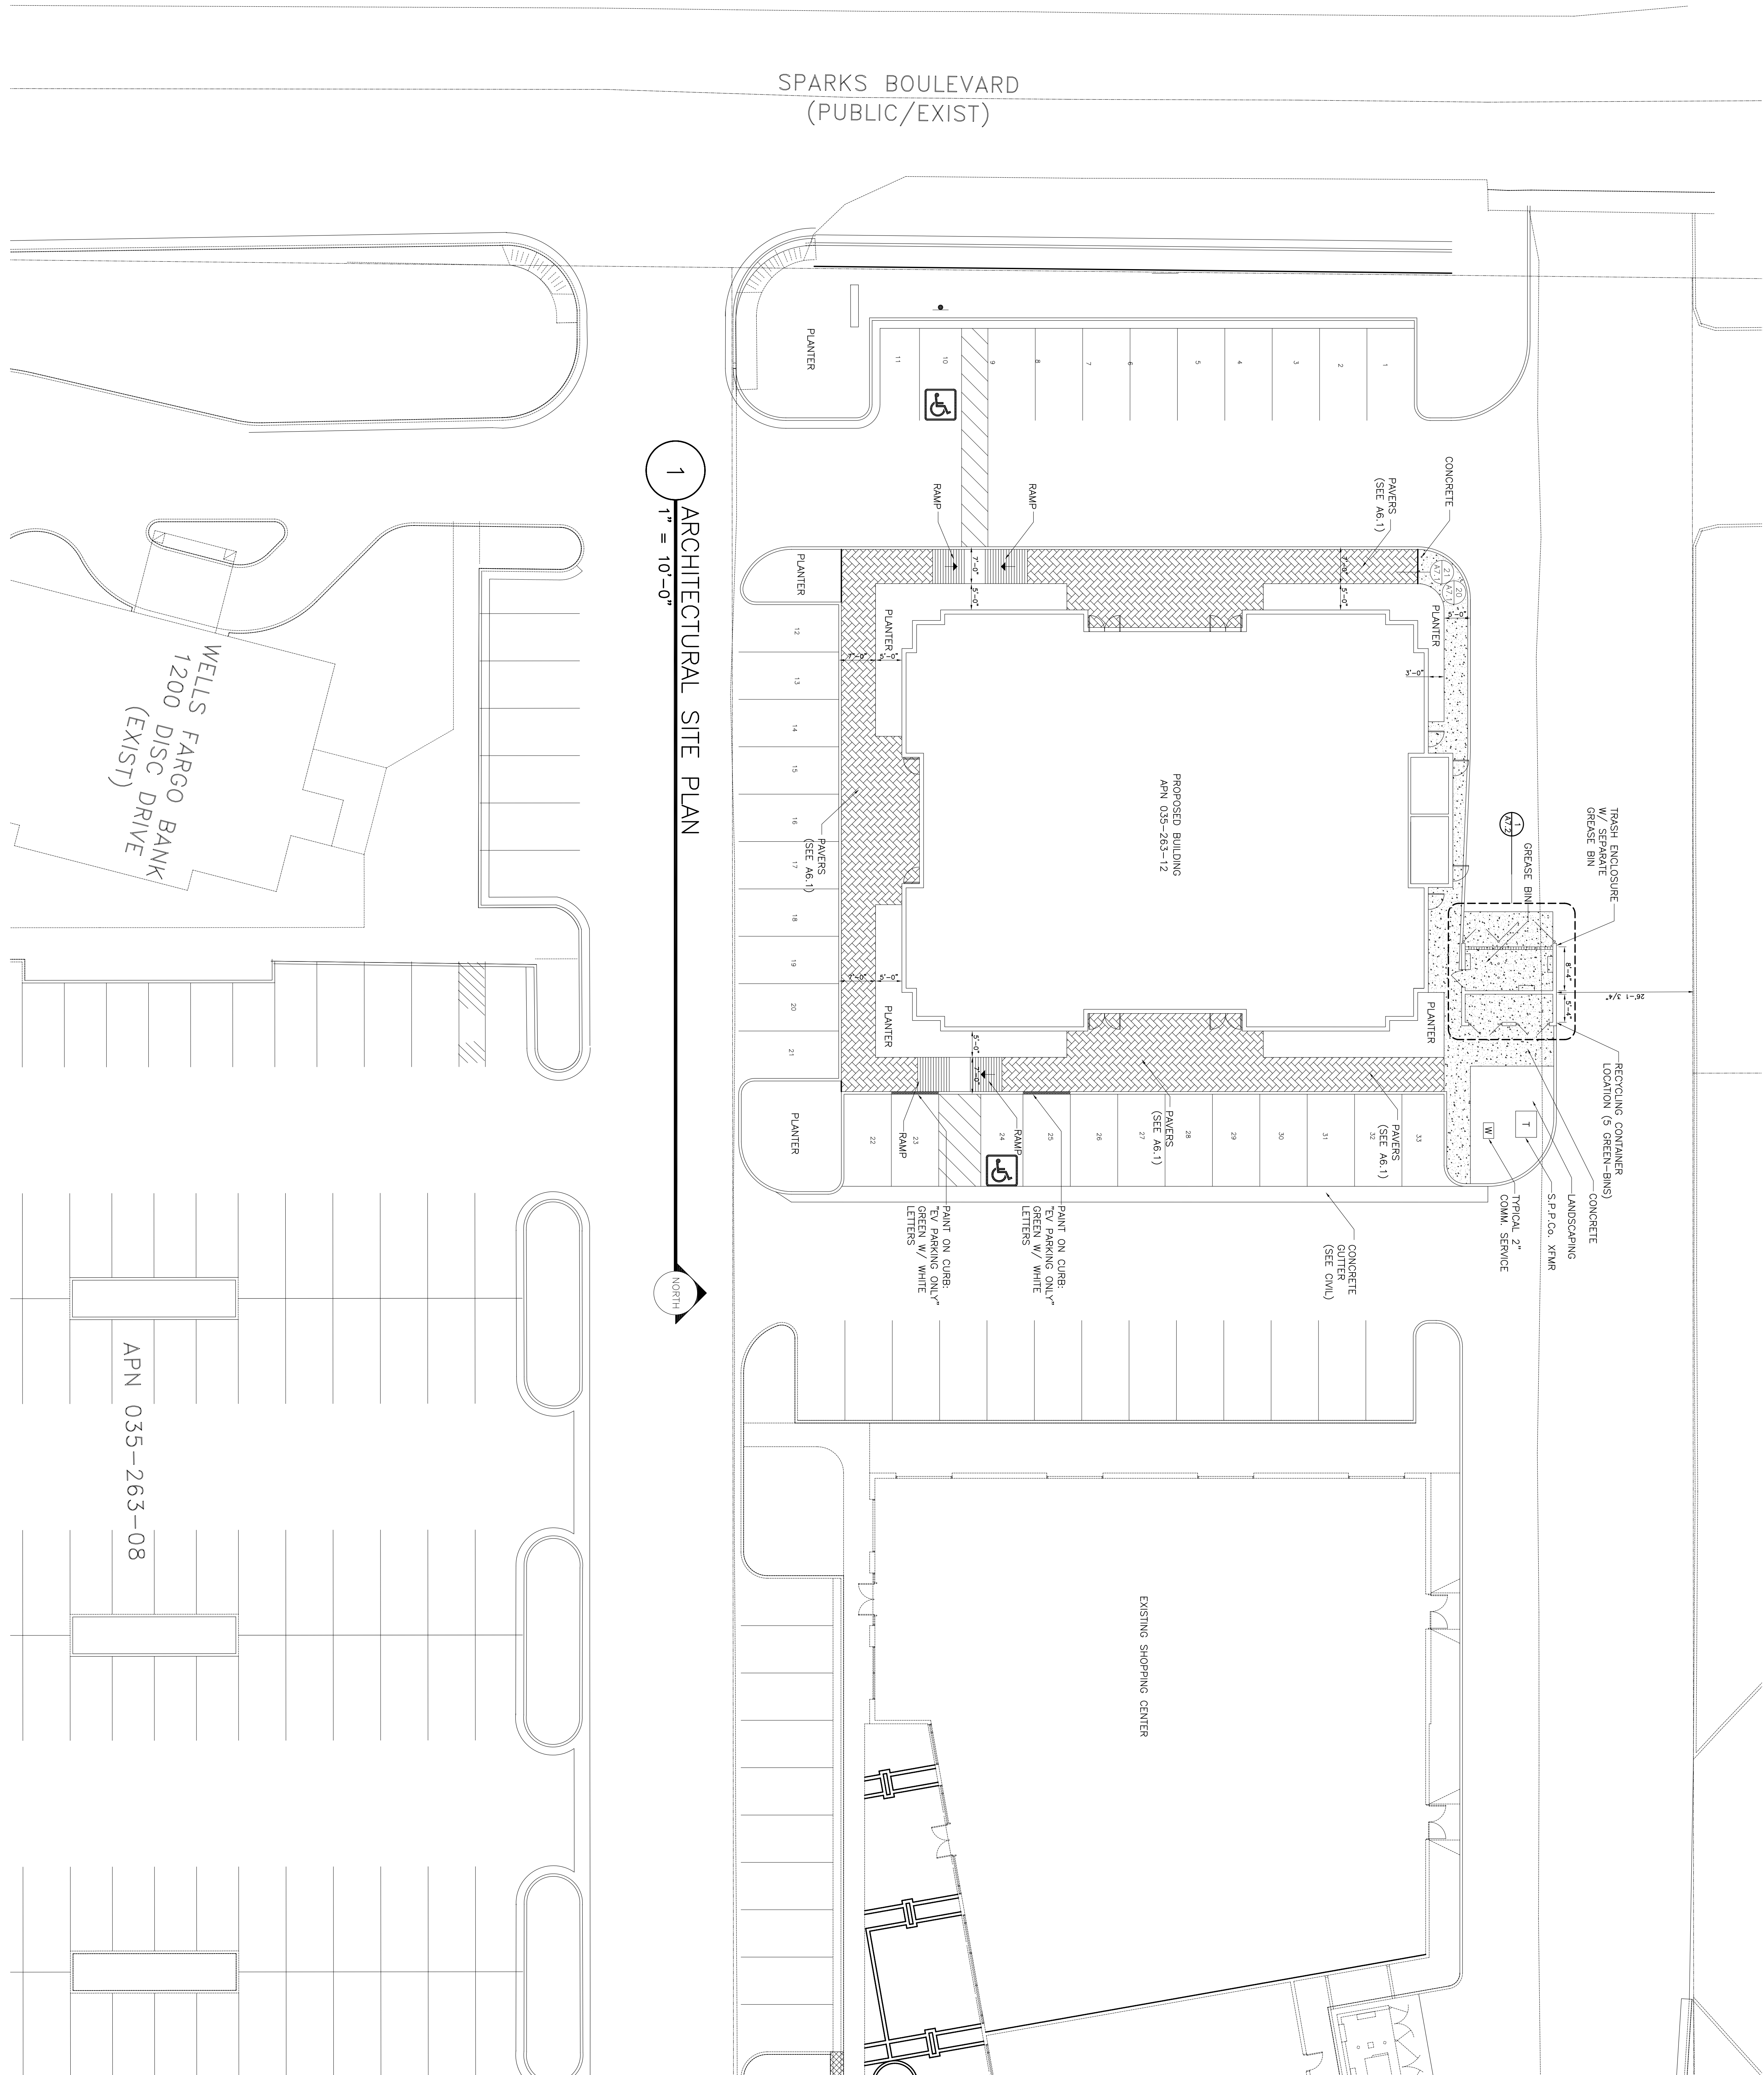

1 ARCHITECTURAL SITE PLAN
1" = 10'-0"